


GREENVILLE AVE

SOUTH TROY AVE

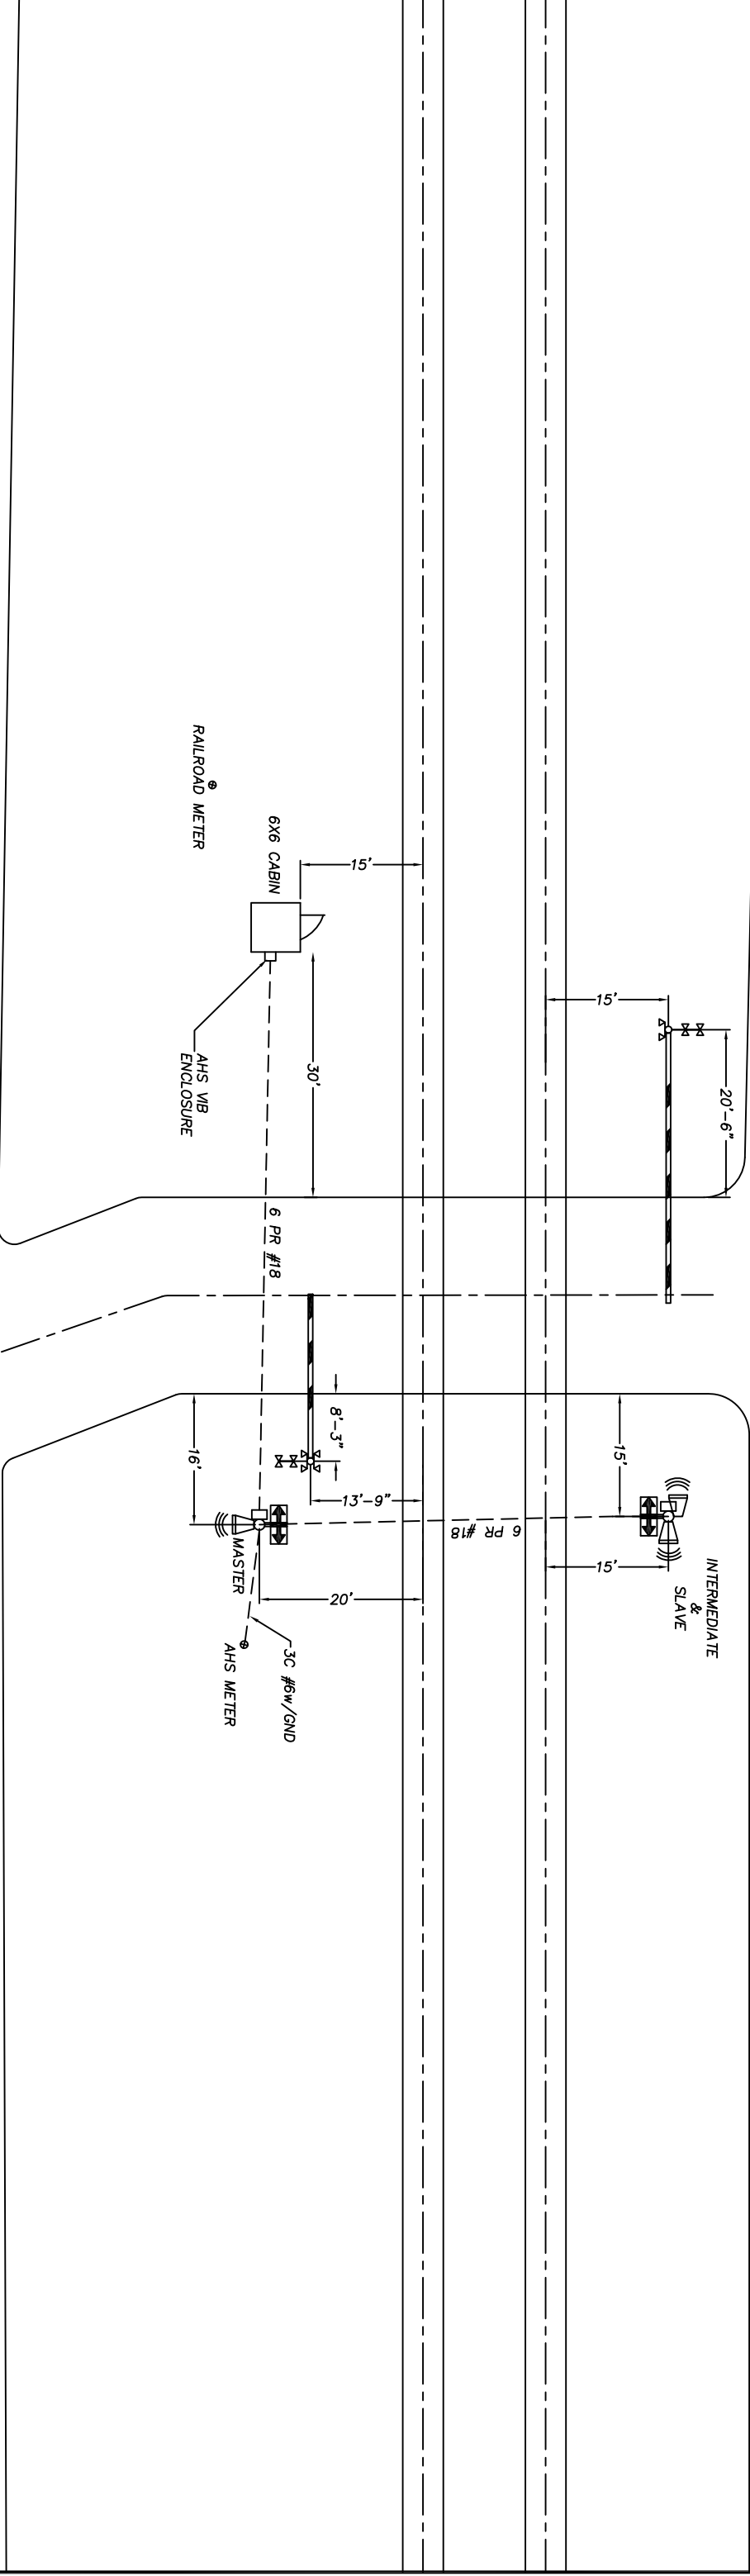

= AUTOMATED HORN

= DUAL CONFIRMATION SIGNAL

ORIGINAL DATE 10/09/07

DRAFTSMAN MLH

DESIGNER RCL

CHECKER RJA

CHANGE FROM TYPICAL: N



LOCATION

ALBION AVE
GLENDALE, OH
CSX

TITLE SITE LAYOUT

REVISION	SUB	RRMP	DOT NO.
	XXXX	BE-14.76	152 375G
	XXXX	SCALE 1" = 20'	SHEET 1 OF 9